



**THOMPSON
& LITTON** EST. 1956

ENGINEERS ARCHITECTS SURVEYORS



ADDENDUM NO. 001

TO: All Plan Holders

RE: Renovations to the Nancy Pridemore Little Theater
Dobyns-Bennett High School
Kingsport, Tennessee

Project 17344

DATE: 4/23/2024

The original Specifications and Drawings dated March 2024, for the above referenced project are amended as noted in this Addendum Number One. Receipt of this Addendum Number One should be acknowledged by completing the Bid Form section referring to receipt of Addenda. This Addendum consists of one (1) page and one (1) attachment.

GENERAL

- ADD 1-1** Please see the attached prebid sign-in sheet.
- ADD 1-2** Please note that the bid date is being changed to Tuesday, April 30, 2024, at 4:00 PM EST. The bid opening location will be as noted in the contract documents.
- ADD 1-3** Please note the general contractor will be responsible to test the existing VCT and any other materials that could have asbestos and submit to the State of Tennessee and the City of Kingsport. As noted in SECTION 01 2100 ALLOWANCES, the plaster testing and removal is addressed in this allowance. Please include the testing and removal of the other items in this allowance and increase the amount to \$4,900.00.

DRAWINGS

- ADD 1-4** Refer to drawing A100 RENOVATION MAIN FLOOR PLAN AND UPPER FLOOR PLAN AND NOTES. Please note that where the carpet and LVT come together that a continuous transition strip should be provided at these locations.
- ADD 1-5** Refer to drawing A100 RENOVATION MAIN FLOOR PLAN AND UPPER FLOOR PLAN AND NOTES. Please note that the existing wall mounted conduit in the space is to be painted the same color as the walls.

END OF ADDENDUM NO. 001



THOMPSON
& LITTON

PRE-BID CONFERENCE
ATTENDANCE RECORD

WEDNESDAY, APRIL 17, 2024; 1:00 P.M.

Renovations to the Nancy Pridemore Little Theater DBHS
For
Kingsport City Schools
T&L Project No. 17344

NAME	COMPANY	WORK NUMBER	MOBILE NUMBER	EMAIL ADDRESS
Sandra Sloan	KCS Purchasing	(423) 378-2134		ssloan@k12k.com
Will Sherrill	Skilled Services	865-320-7890		willsherrill@skservicesllc.com
David Sewell	KCS	423-366-5252		dsewell@k12k.com
Andy Truc	KCS	423- 378 ³⁷⁸ -2134		atruc@k12k.com
BRIAN ALDERSON	THOMPSON LITTON	423-928-1175	423-571-2028	Balderson@TL.com
Juston Nunnery	Preston Construction	423 926 0172	423470 0096	juston@prestonconstructioncompany.co




RENOVATIONS TO THE
 NANCY PRIDEMORE LITTLE THEATER
 DOBYNS-BENNETT HIGH SCHOOL
 KINGSPORT, TENNESSEE

RENOVATION MAIN FLOOR PLAN AND UPPER FLOOR PLAN
 AND NOTES

WORK AREAS	
	PROJECT SCOPE
WALL LEGEND	
	EXISTING WALL CONSTRUCTION




1 RENOVATION MAIN FLOOR PLAN
 A100

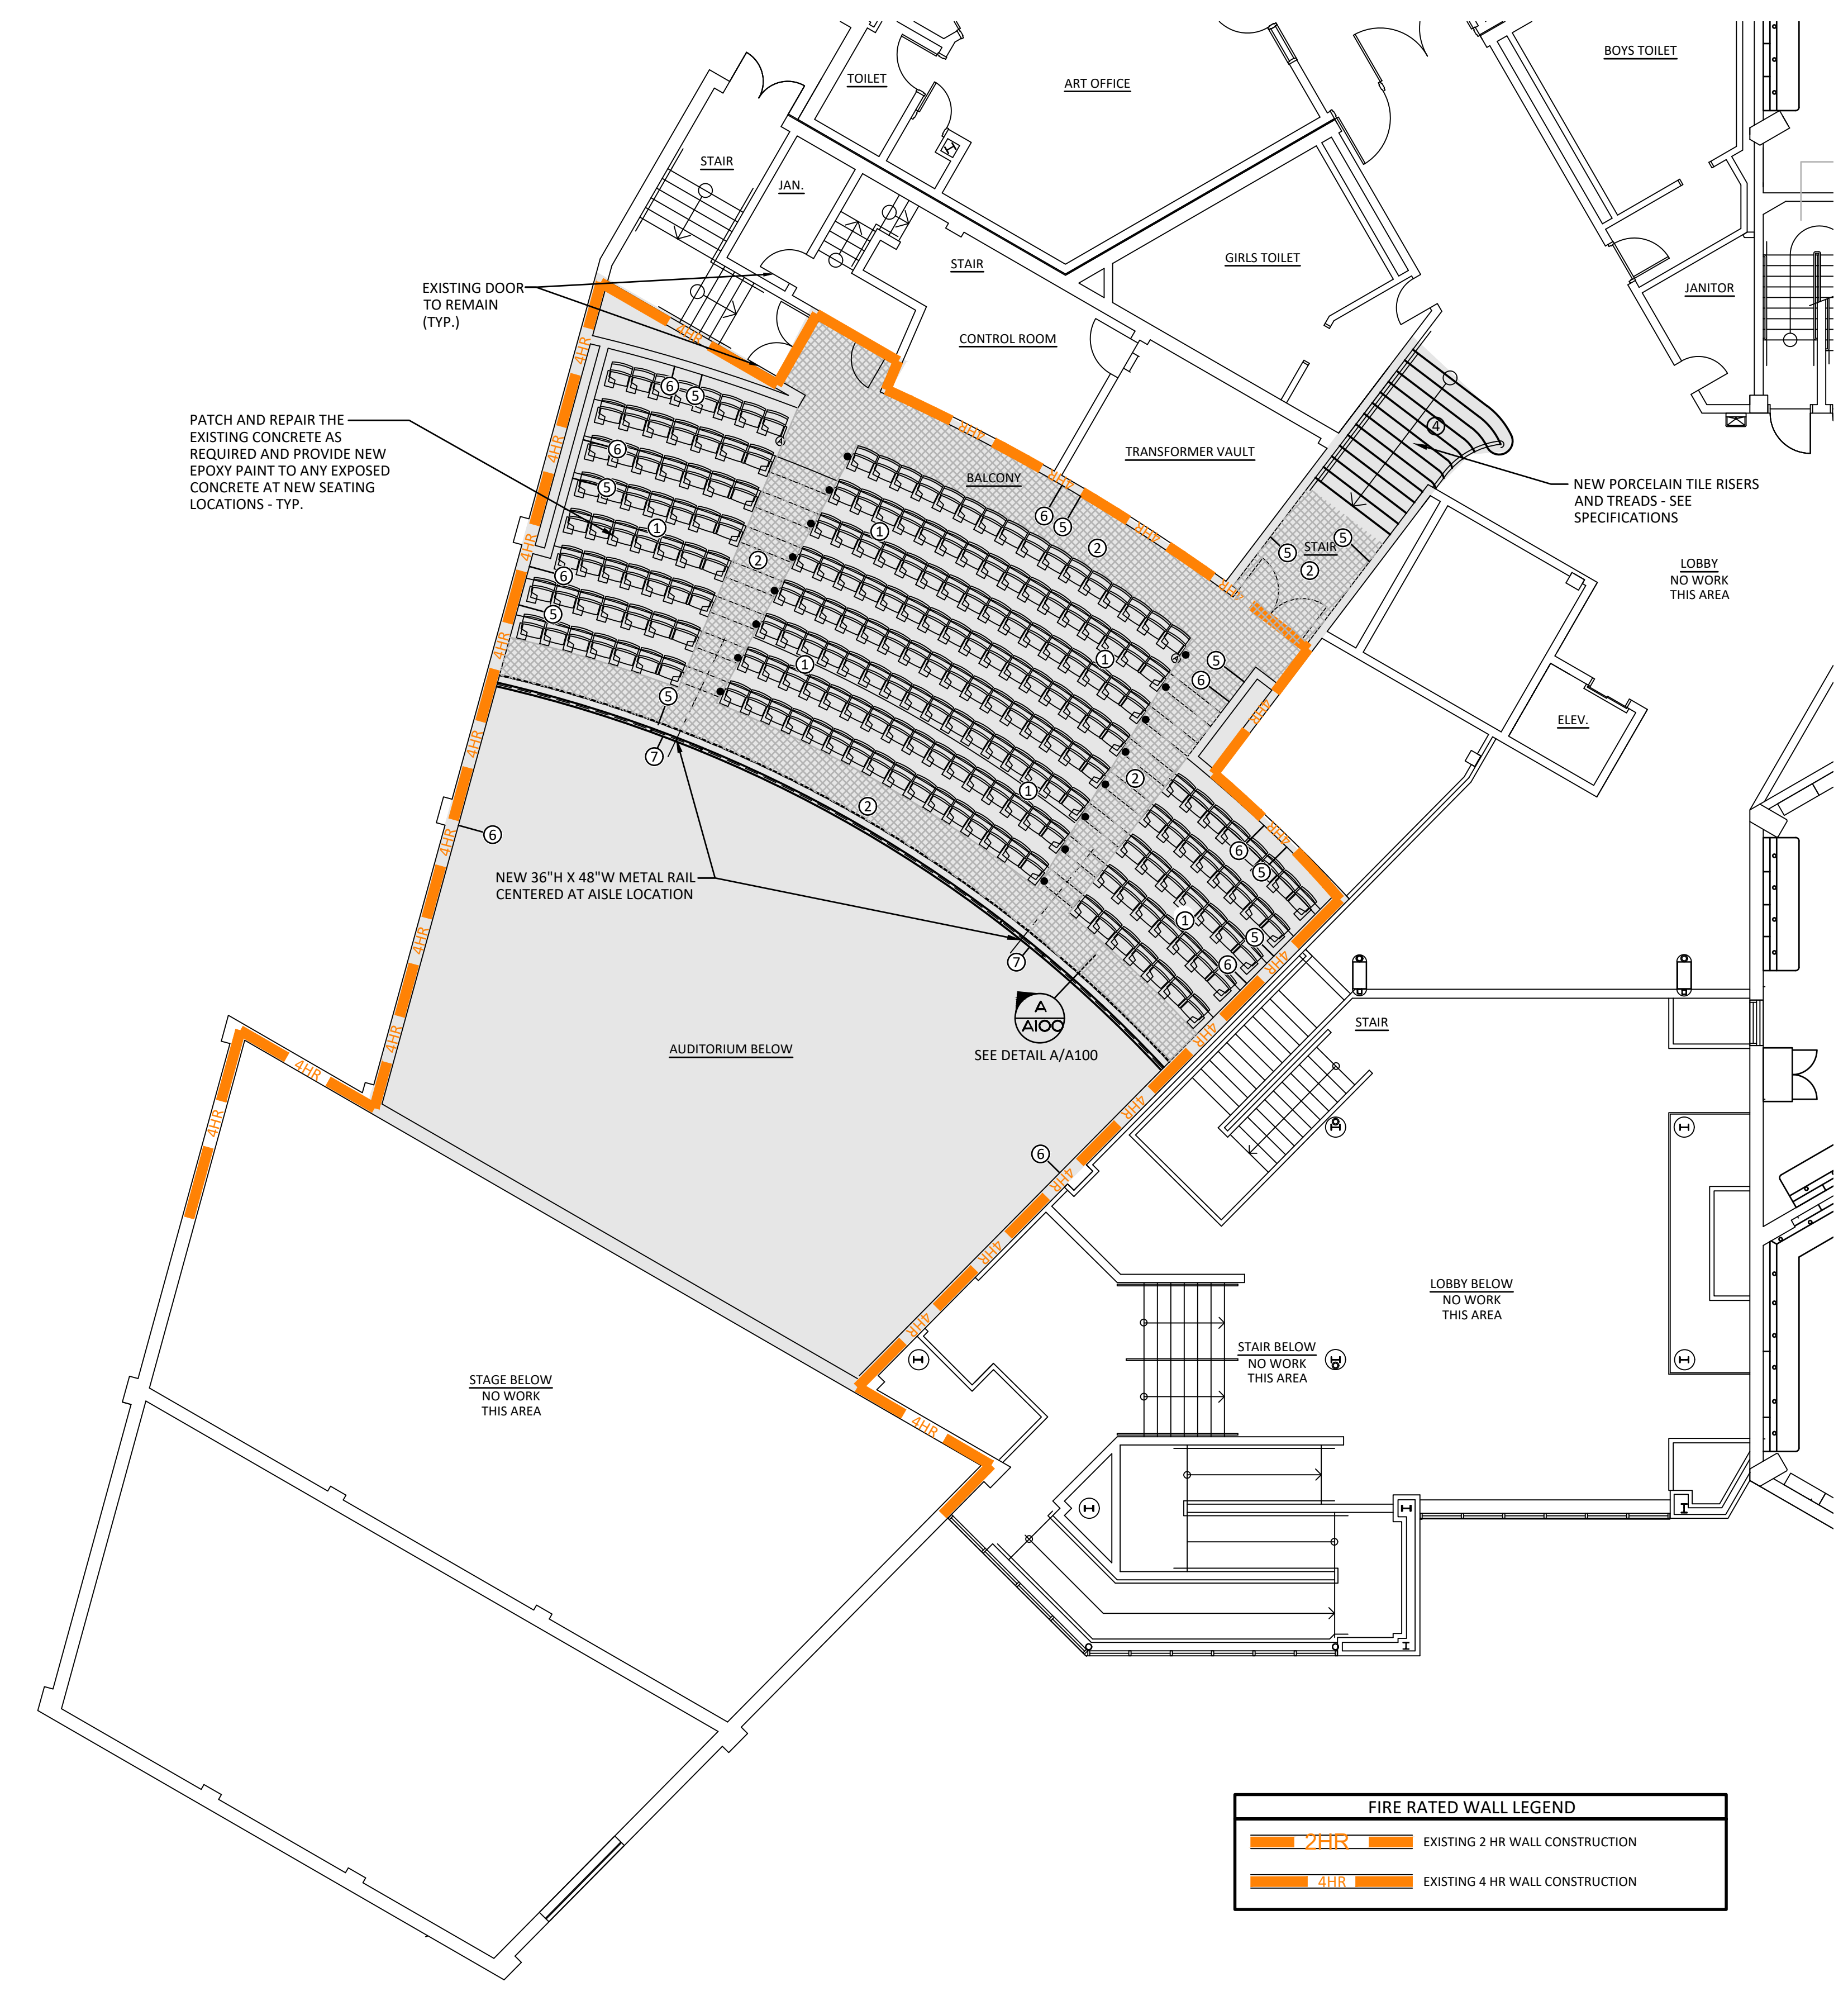

2 RENOVATION UPPER FLOOR PLAN
 SCALE: 1/8" = 1'-0"
 A100


FIRE RATED WALL LEGEND	
	EXISTING 2 HR WALL CONSTRUCTION
	EXISTING 4 HR WALL CONSTRUCTION

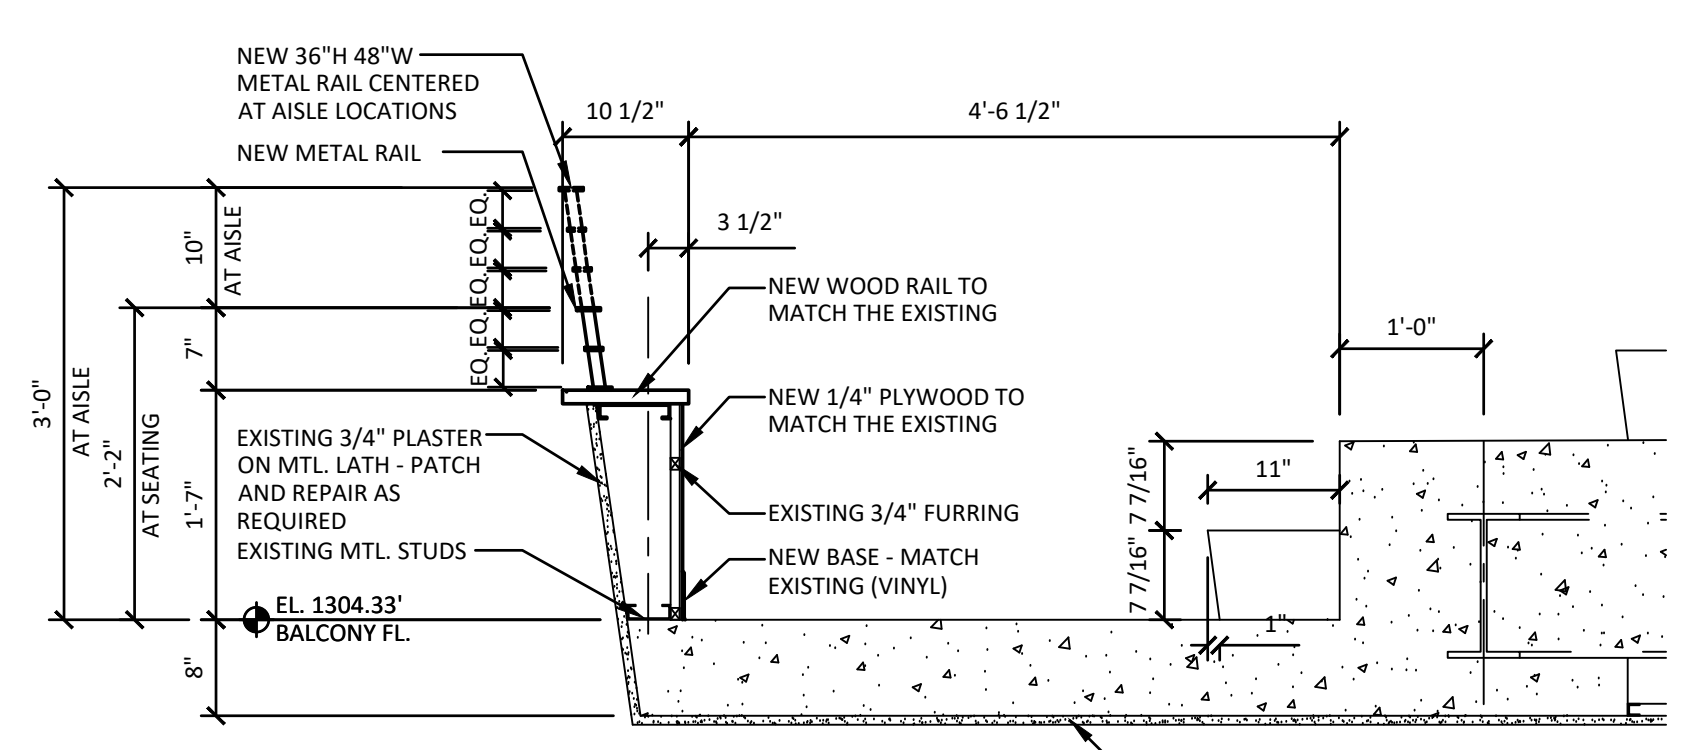

A RENOVATION BALCONY WALL SECTION
 SCALE: 3/4" = 1'-0"
 A100

- PLAN RENOVATION NOTES:**
- NEW SEATING; SEE SPECIFICATIONS.
 - NEW CARPET; SEE SPECIFICATIONS.
 - NEW LVT; SEE SPECIFICATIONS.
 - NEW CERAMIC TILE; SEE SPECIFICATIONS.
 - NEW VINYL BASE; SEE SPECIFICATIONS.
 - NEW PAINT; SEE SPECIFICATIONS.
 - NEW RAILING; SEE DETAILS A/D300 AND A/A100; SEE SPECIFICATIONS.

- SEATING NOTES:**
- DENOTES SEATING WITH LIGHT - EXISTING ELECTRICAL TO THIS LOCATION (ALSO SEE ALLOWANCES)

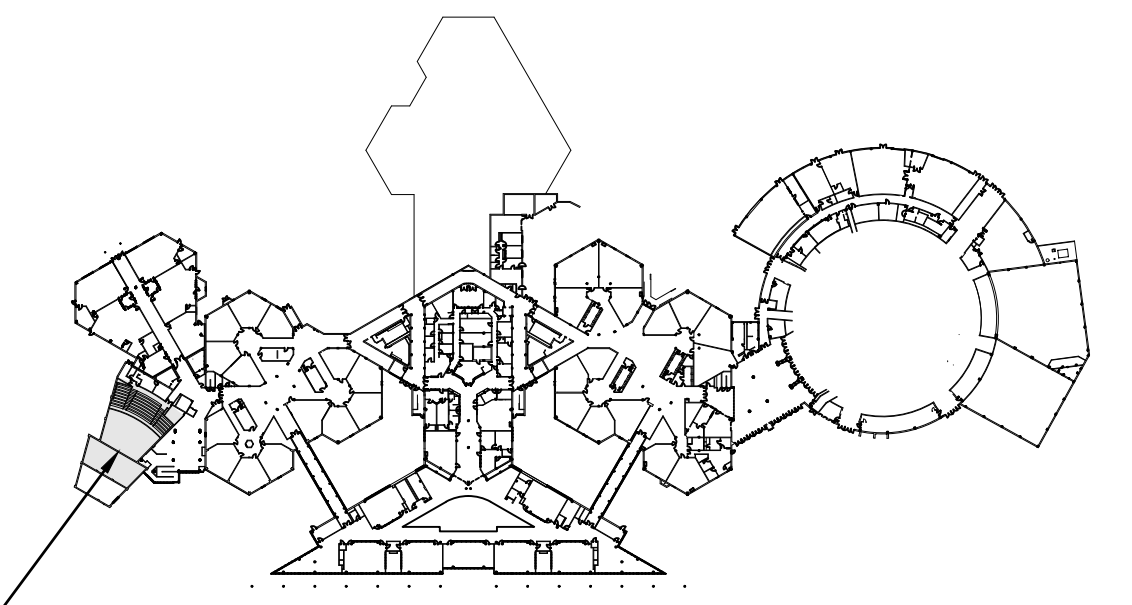

KEY PLAN
 SCALE: NTS

SCALE NOTE: THE SCALE OF THESE DRAWINGS ARE APPROXIMATE. ALL EXISTING INTERIOR AND EXTERIOR WALLS, OPENINGS, ETC ARE REPRODUCTIONS OF FIELD MEASUREMENTS AND OBSERVED EXISTING CONDITIONS. FIELD VERIFY ALL EXISTING CONDITIONS PRIOR TO THE COMMENCEMENT OF CONSTRUCTION. CONSULT ARCHITECT OF ANY UNIDENTIFIED CONDITIONS.

Purpose of Document Issue

No. Date

Designed	B ALDERSON
Drawn	B ALDERSON
Checked	N STACY
Date	MARCH 2024

Project No. 17344



Sheet No.

A100