
## CLAY TO COMMERCE MAIN STREET KINGSPORT REBUILD KINGSPORT, TENNESSEE







## COMMERCE TO WEXLER MAIN STREET KINGSPORT REBUILD KINGSPORT, TENNESSEE

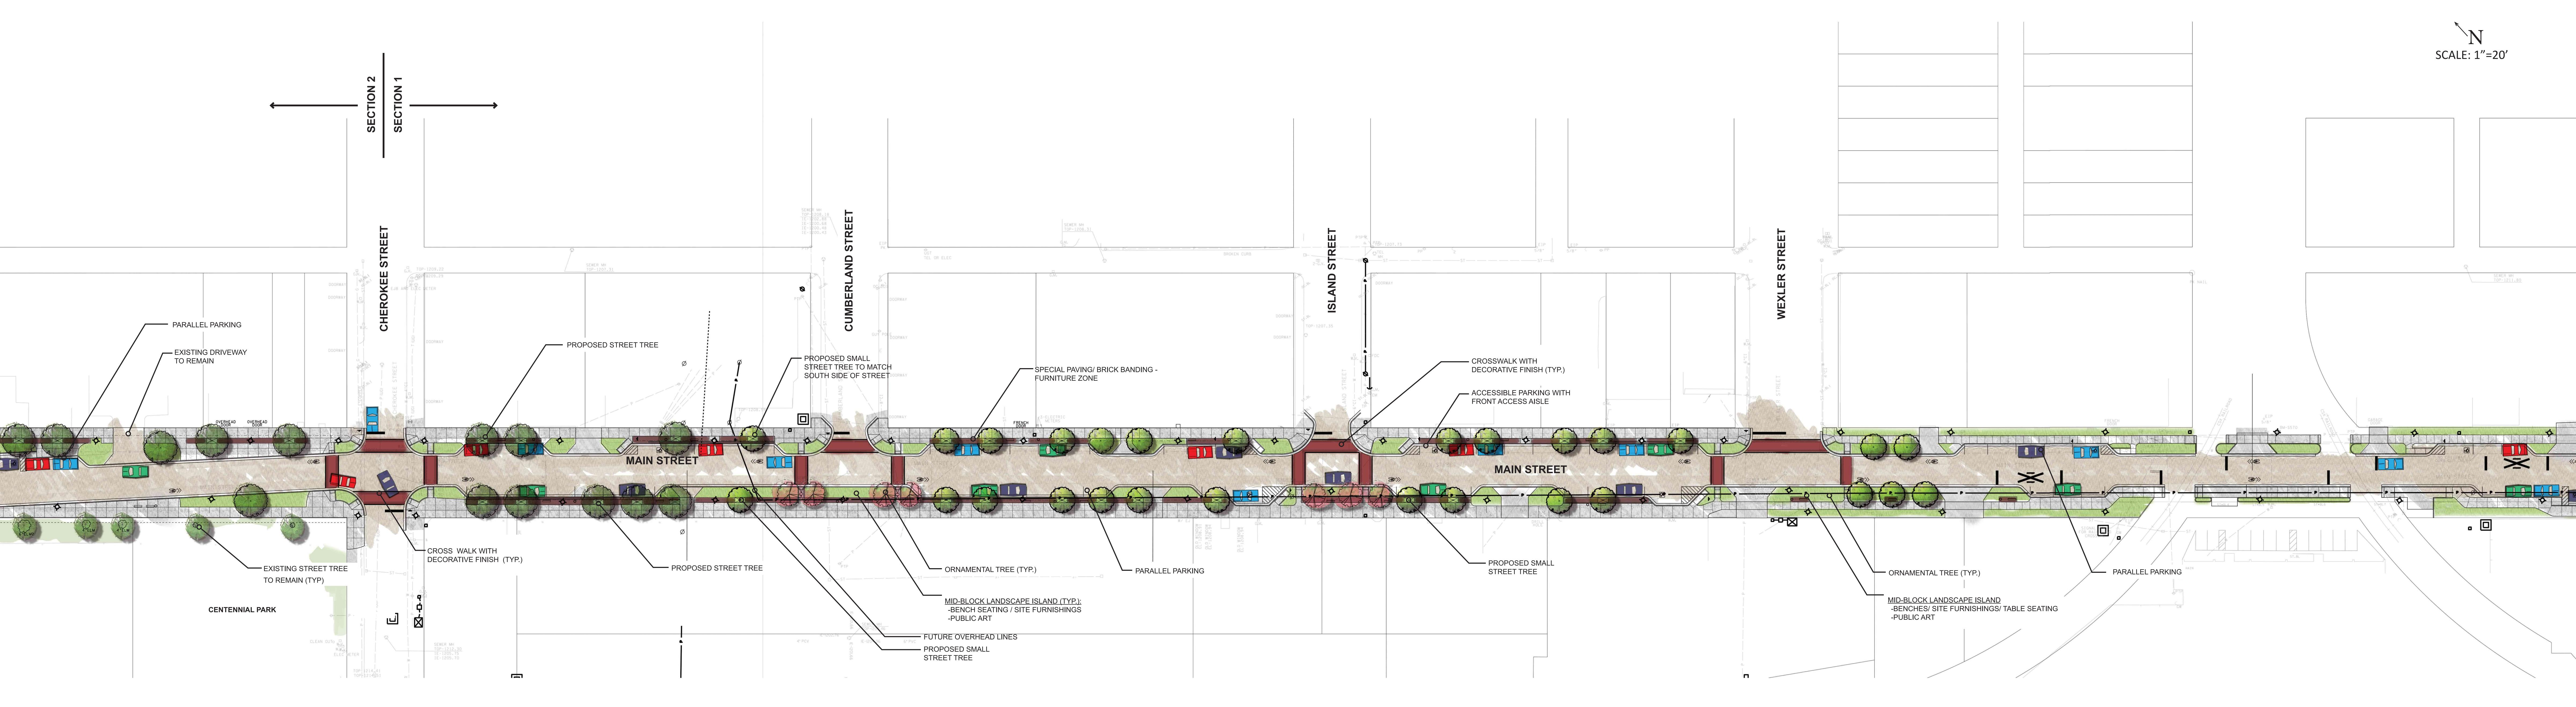



## WEXLER TO SULLIVAN MAIN STREET KINGSPORT REBUILD KINGSPORT, TENNESSEE

N SCALE: 1"=20'



